


104.15

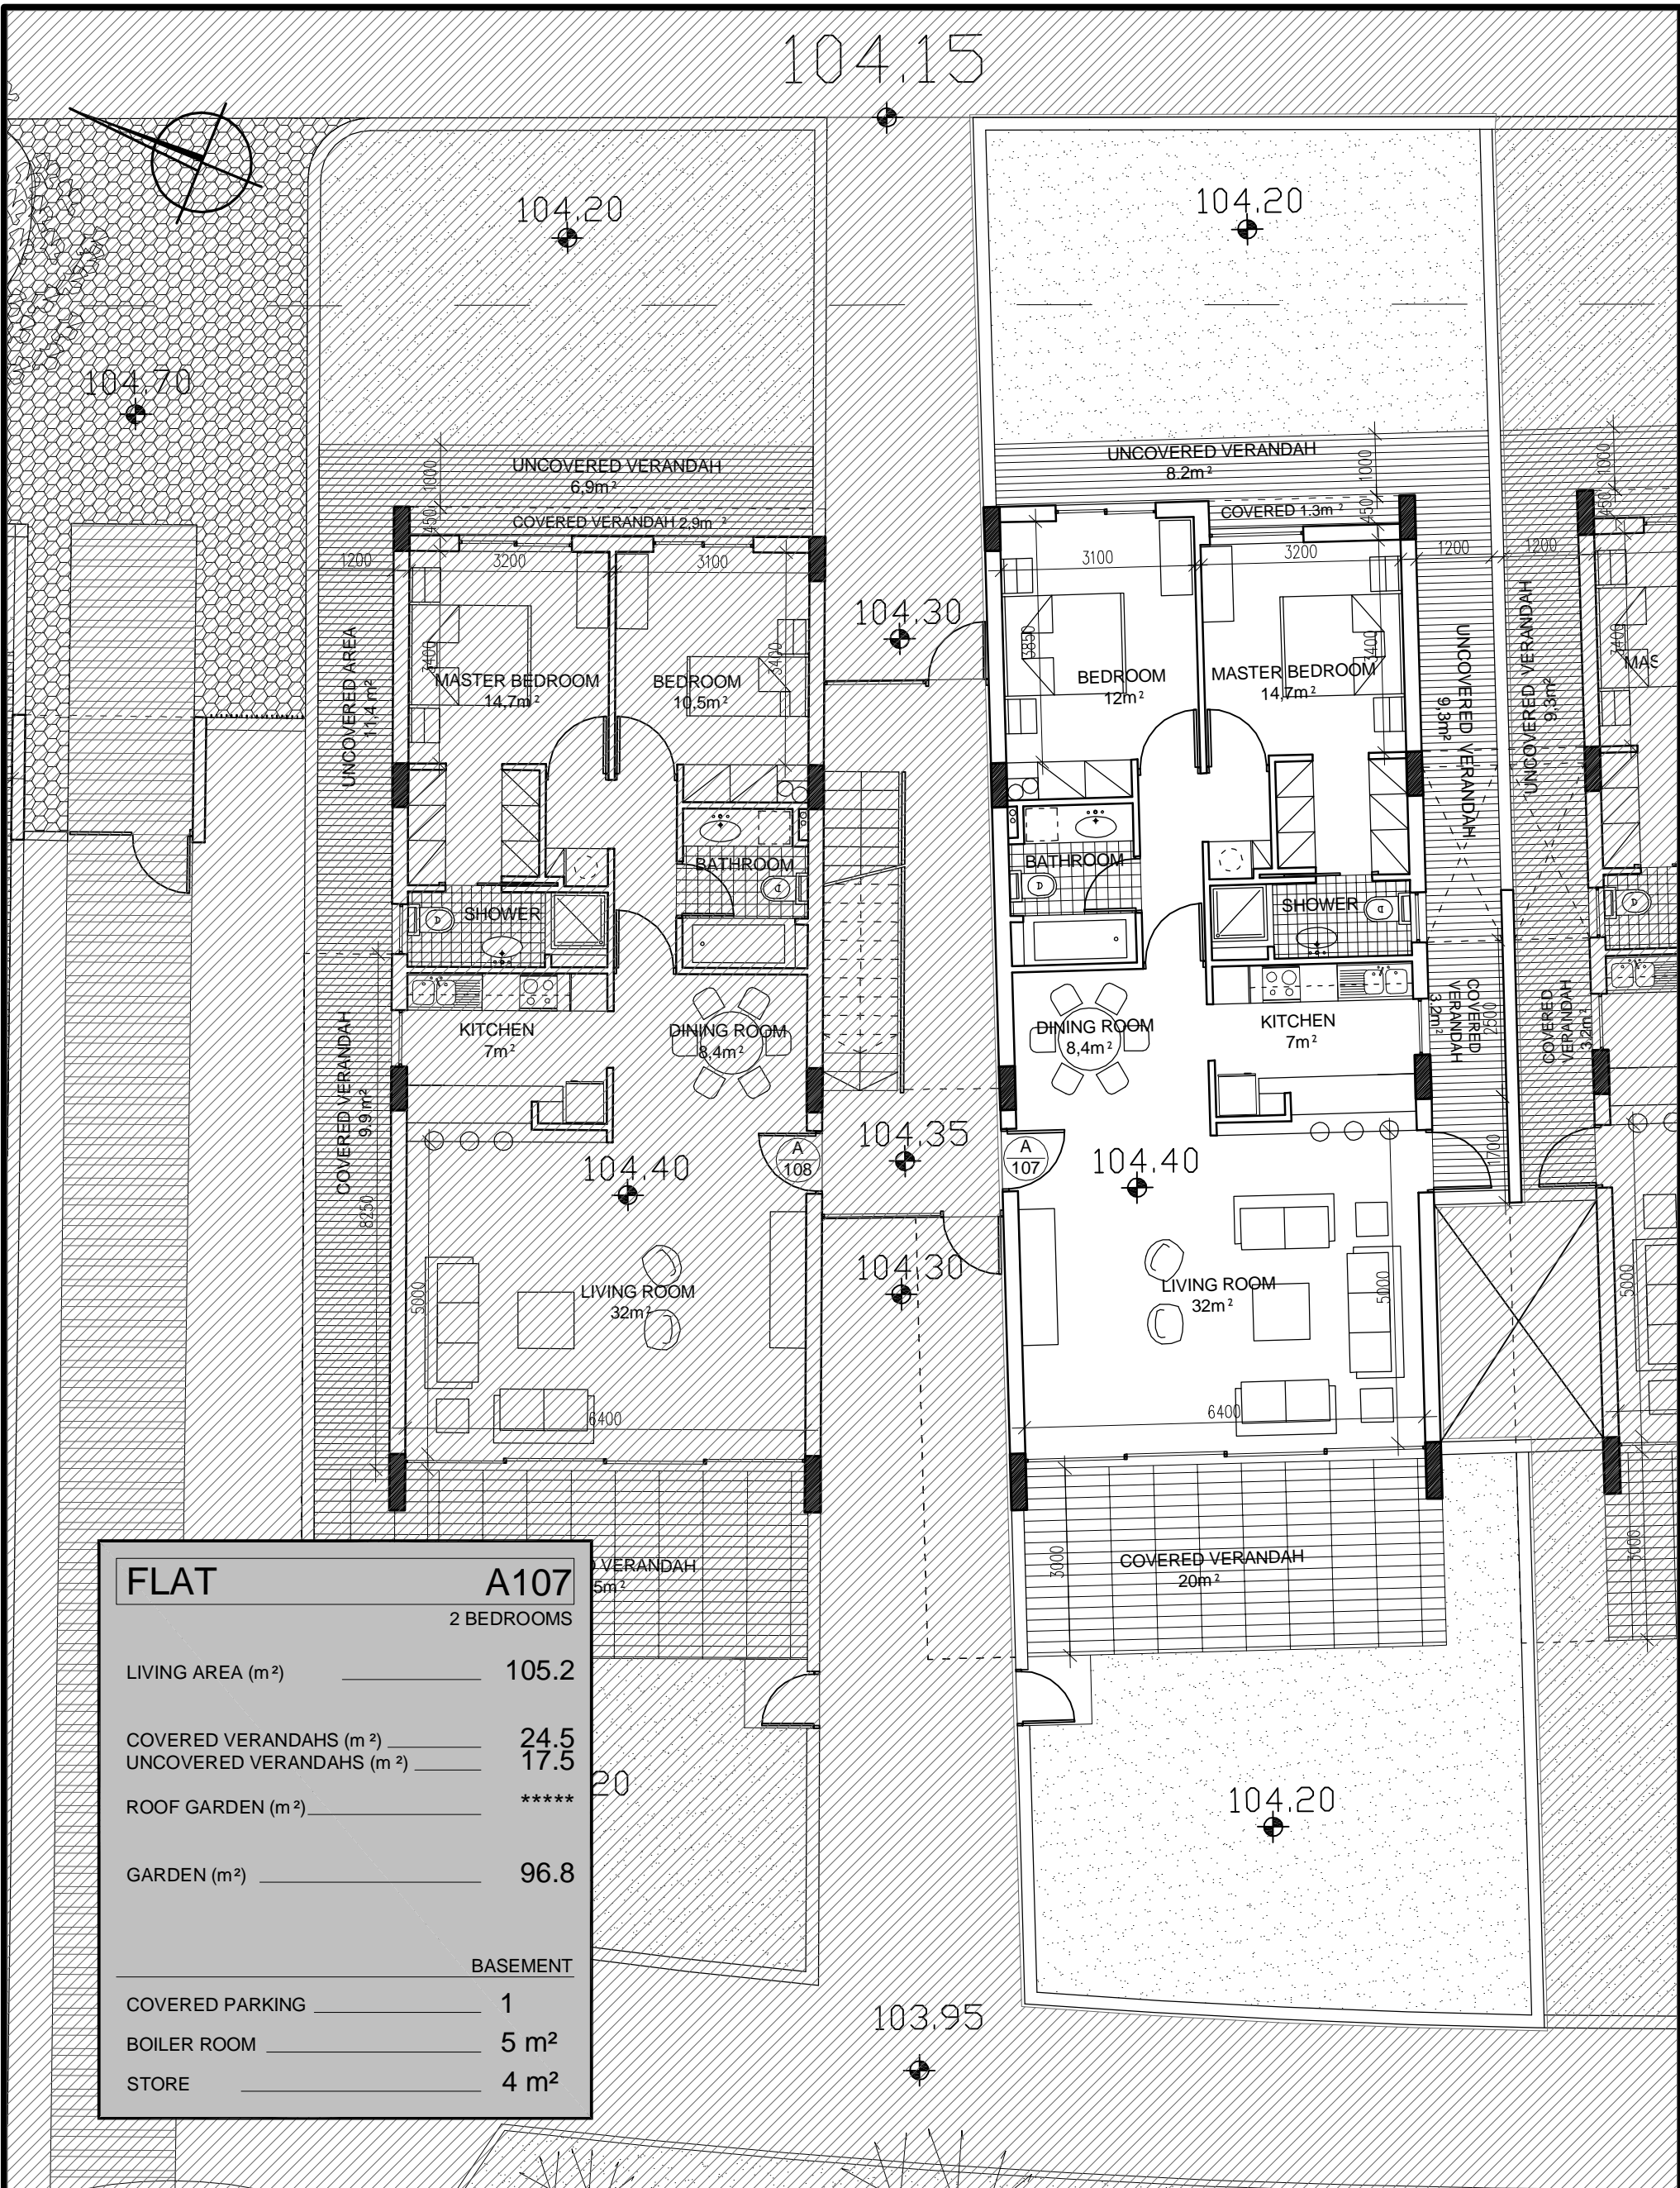

FLAT	A107
	2 BEDROOMS
LIVING AREA (m ²)	105.2
COVERED VERANDAHS (m ²)	24.5
UNCOVERED VERANDAHS (m ²)	17.5
ROOF GARDEN (m ²)	*****
GARDEN (m ²)	96.8
BASEMENT	
COVERED PARKING	1
BOILER ROOM	5 m ²
STORE	4 m ²

ECONOMOU
architects + engineers
pedieos building, suite 211, 1100 nicosia cyprus
tel. 00357-22778881 - fax. 00357-22777175
email: econarch@spidemet.com.cy

A+M MILTIADOUS
architects + engineers
178 Athinon str. suite 12, 2038 nicosia cyprus
tel. 00357-22518539 - fax. 00357-22424985

project
PARADISE HOMES
PYLA - CYPRUS

job title
HOUSING FOR
Philippou Properties
(BEACHCROFT VENTURES LTD)

file no.
revision suffix
scale
date
1:100
107/07

job no.
061076
drawn
checked

drawing title
BLOCK A / GROUND FLOOR flat A107